



1 FLOOR PLAN
1/4" = 1'-0"

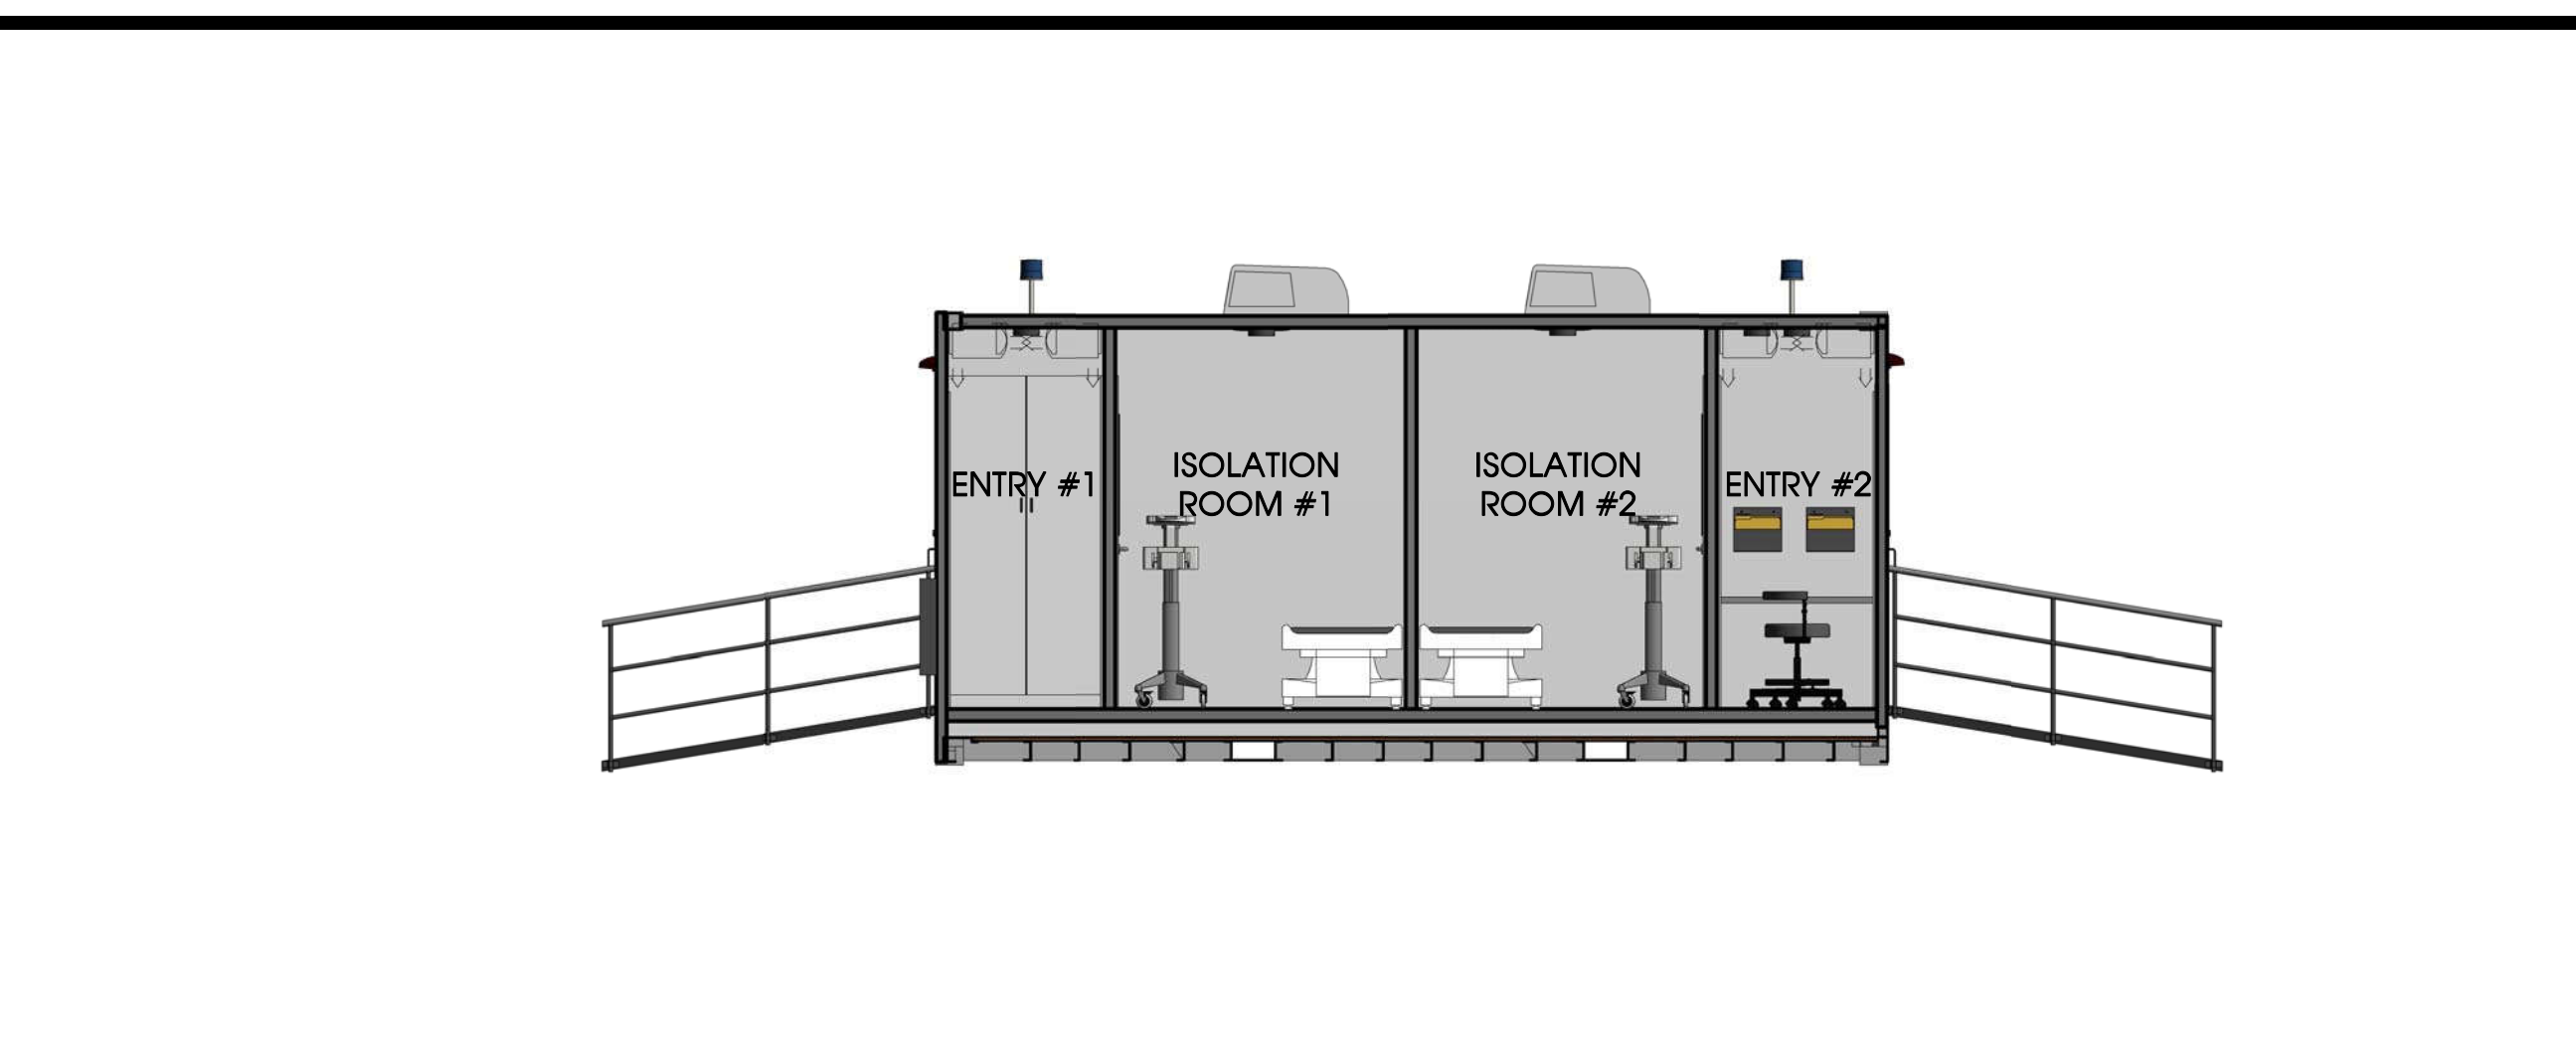


2 DOUBLE ISOLATION LONG SECTION
1/4" = 1'-0"

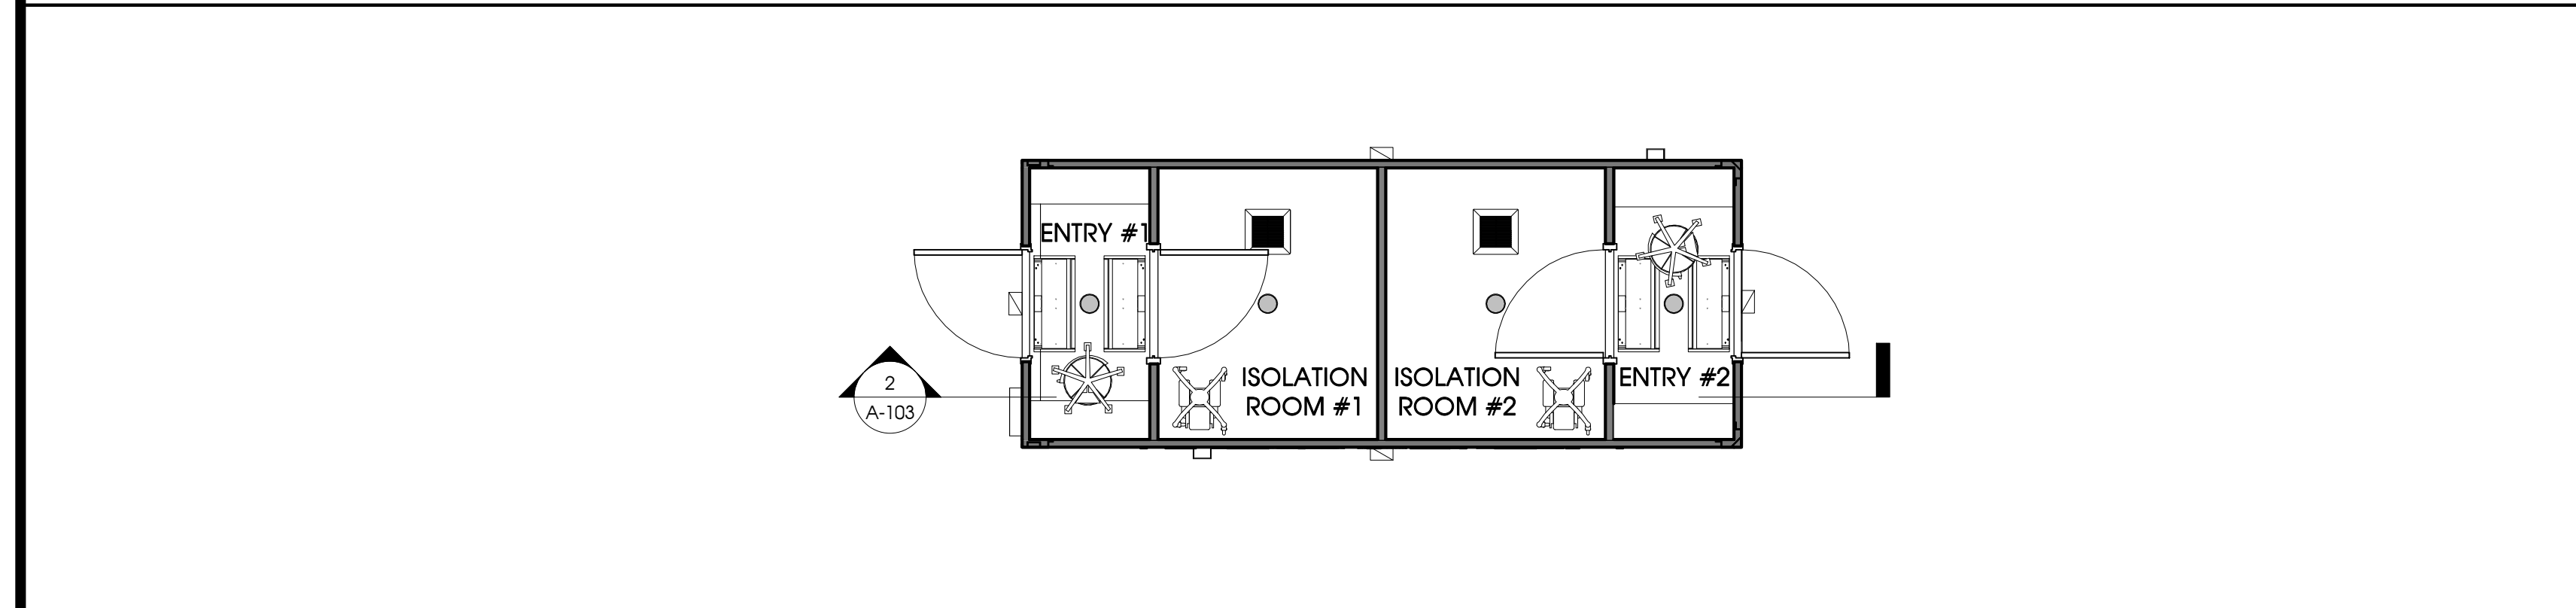


3 REFLECTED CEILING PLAN
1/4" = 1'-0"




4 DOUBLE ISOLATION PERSPECTIVE

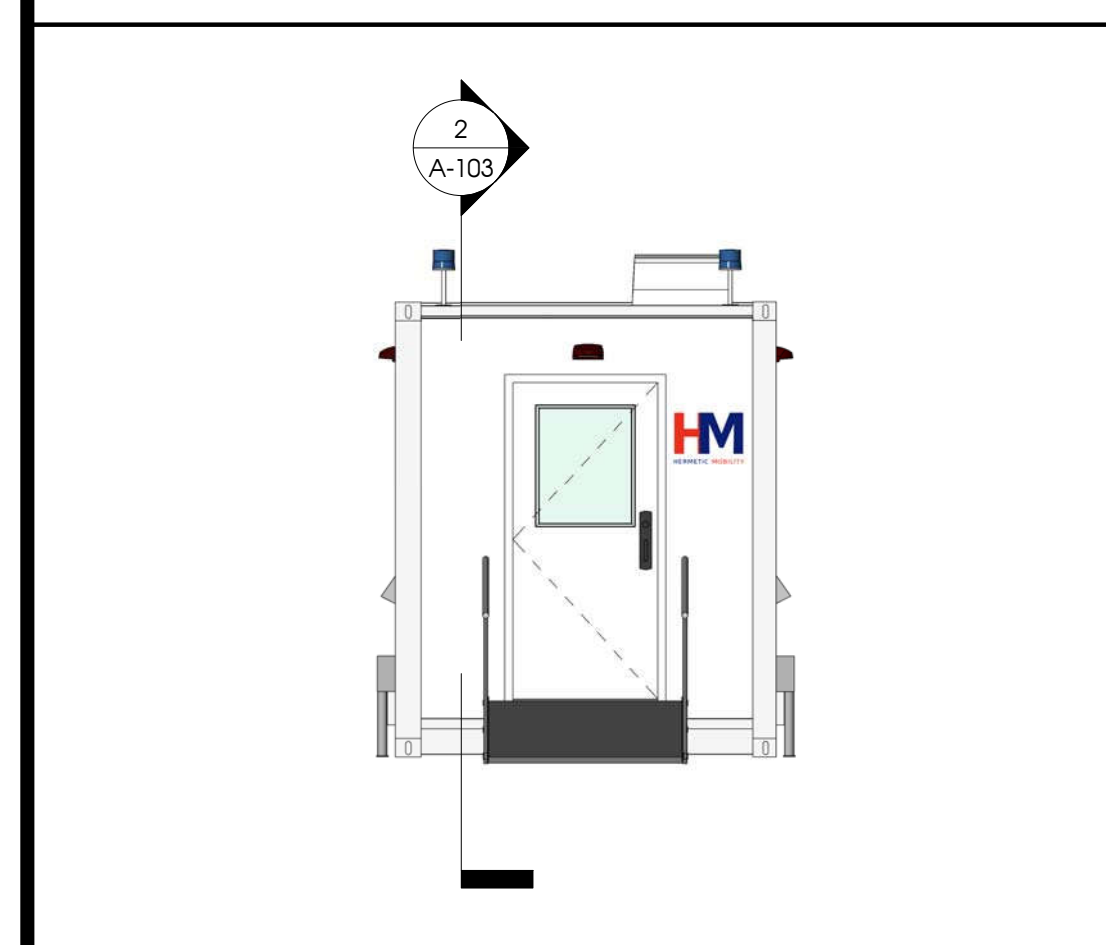


5 DOUBLE ISOLATION FRONT ELEVATION
1/4" = 1'-0"

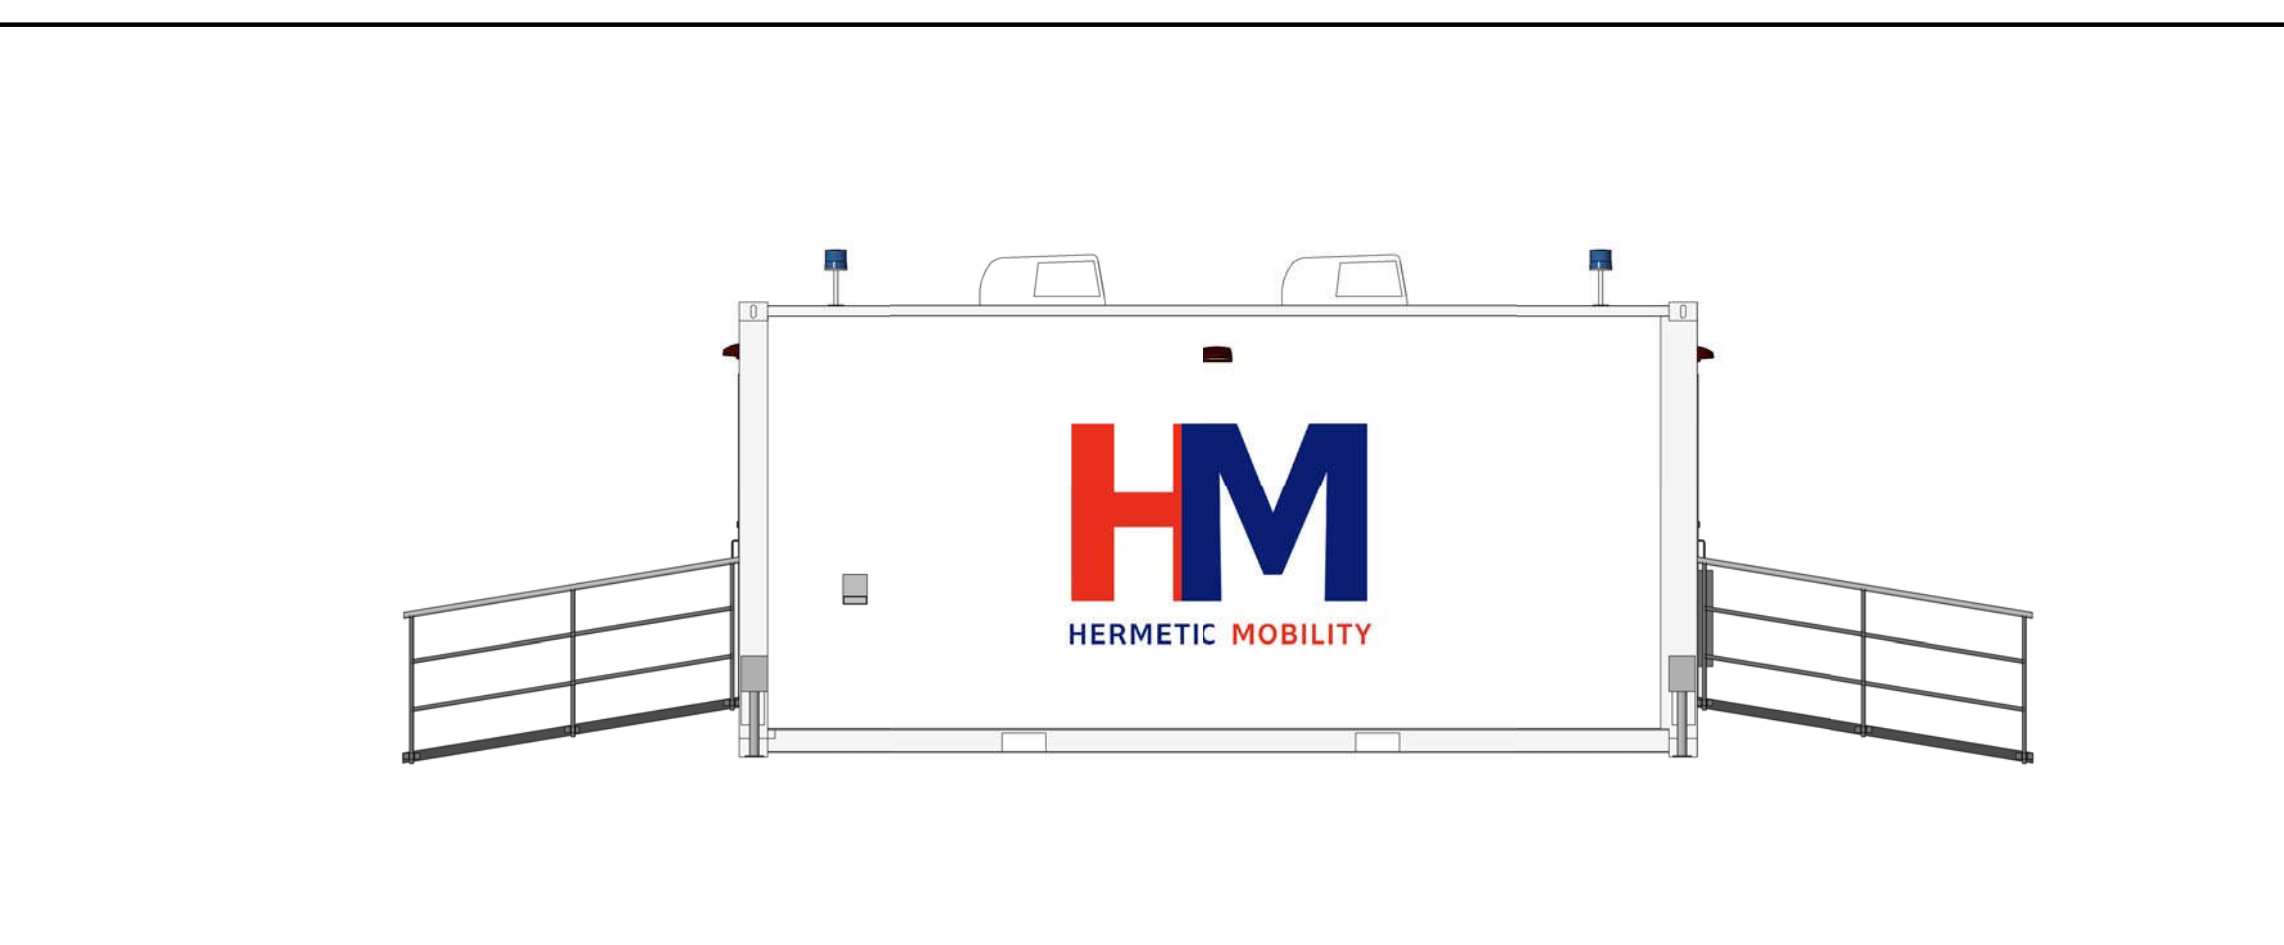


6 DOUBLE ISOLATION RIGHT ELEVATION
1/4" = 1'-0"

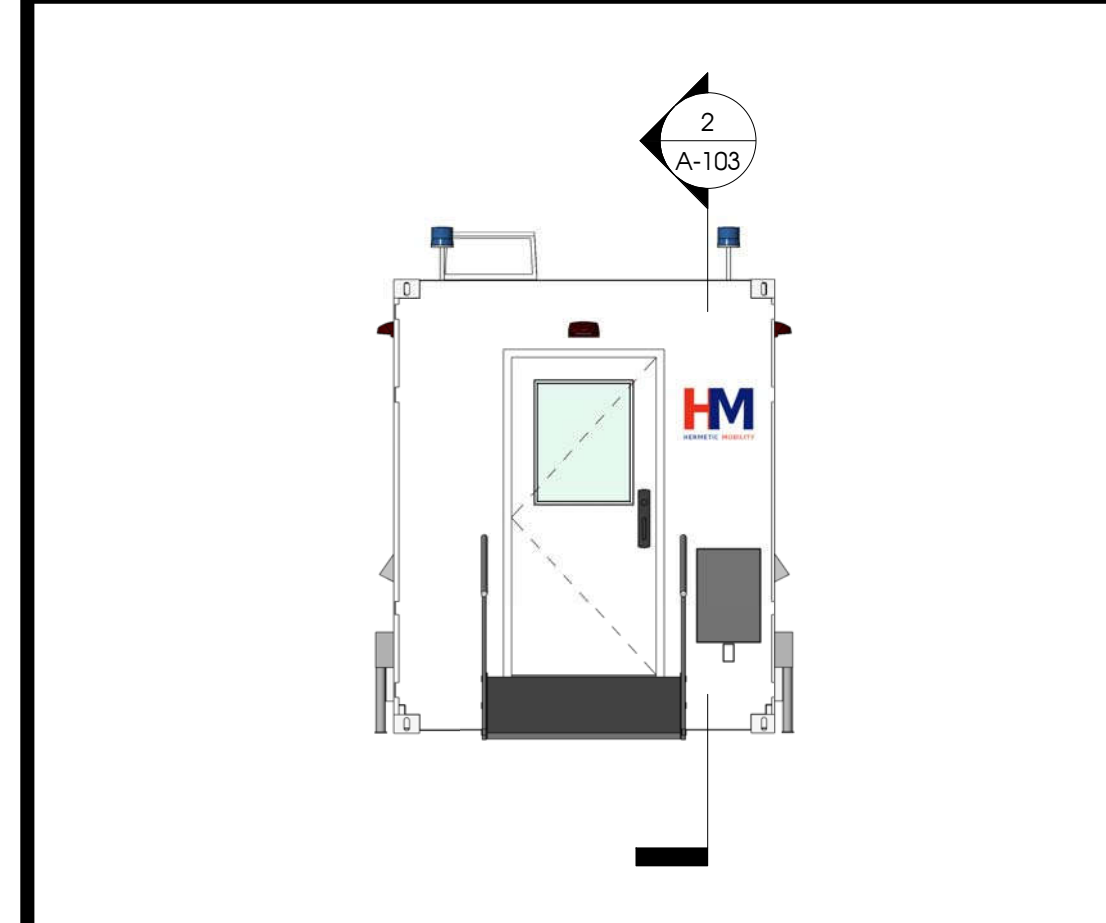

7 DOUBLE ISOLATION REAR ELEVATION
1/4" = 1'-0"

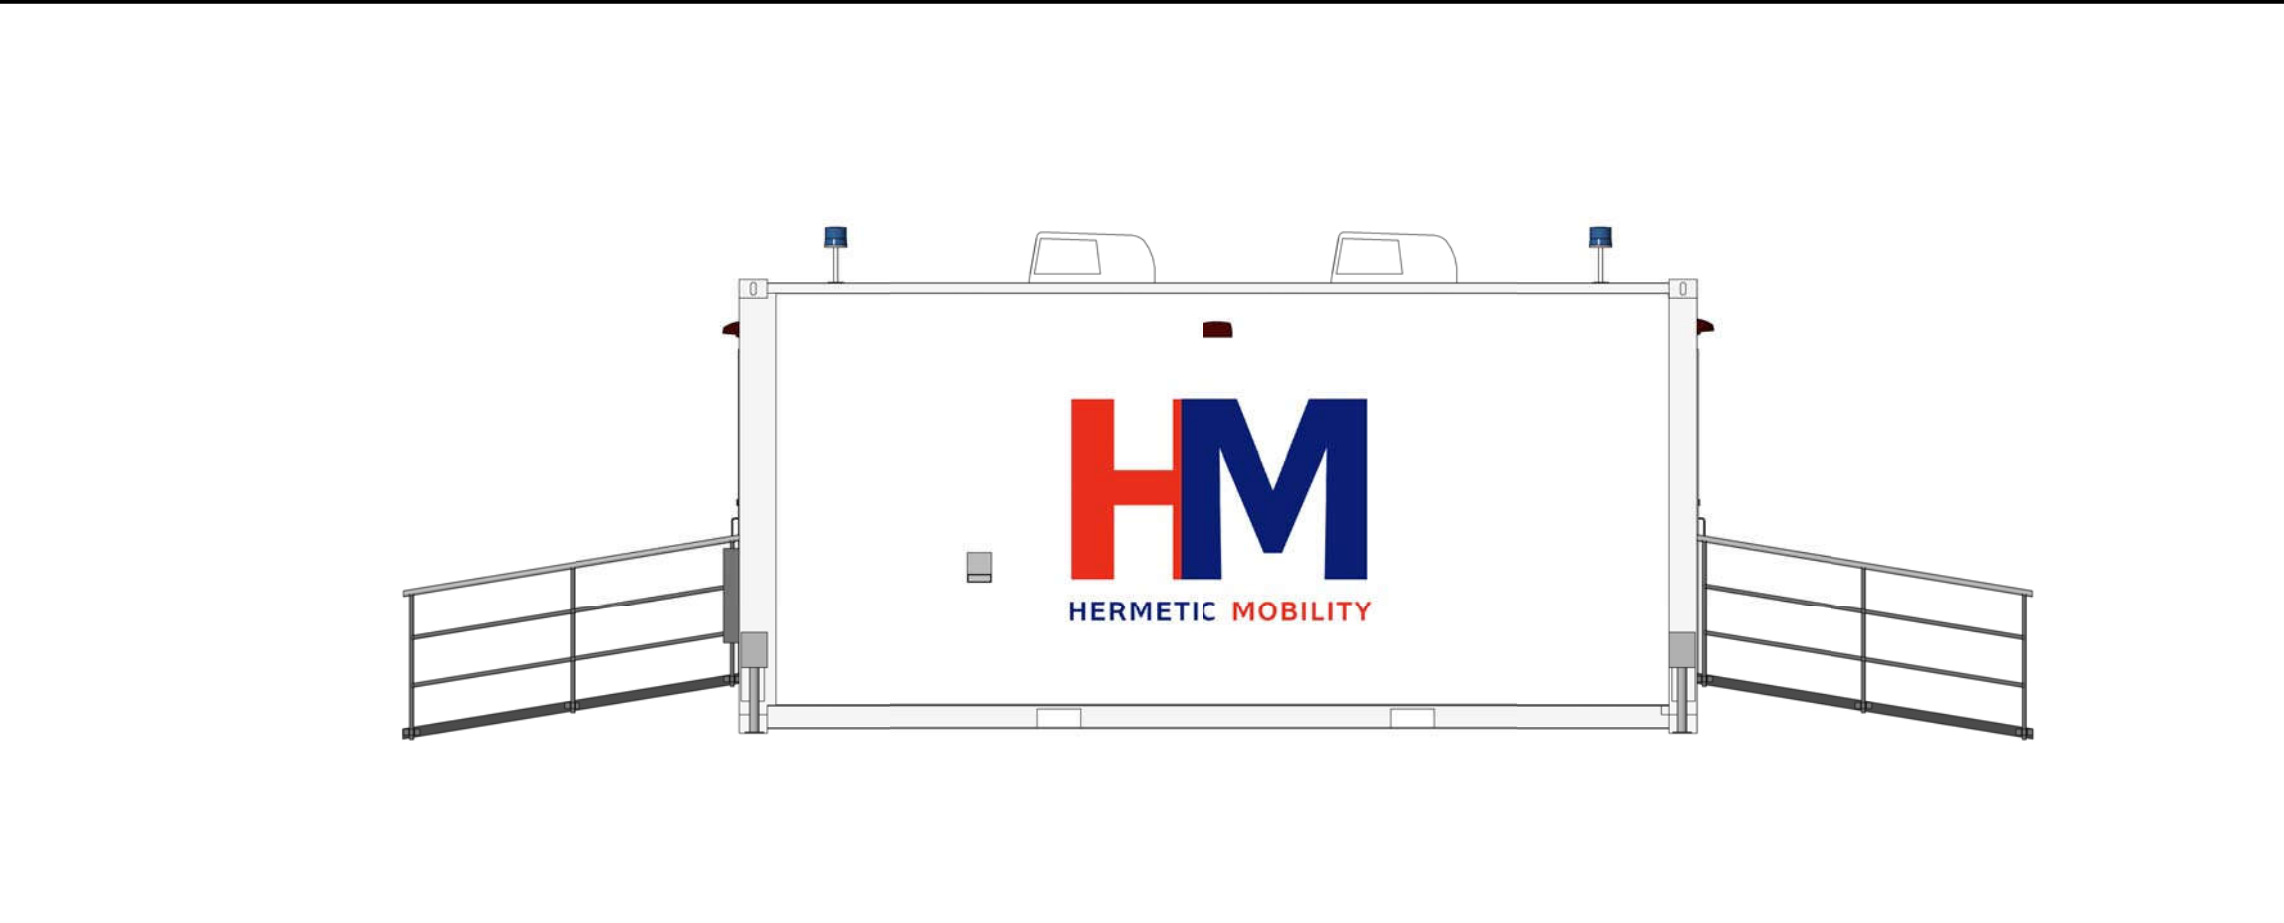

8 DOUBLE ISOLATION LEFT ELEVATION
1/4" = 1'-0"

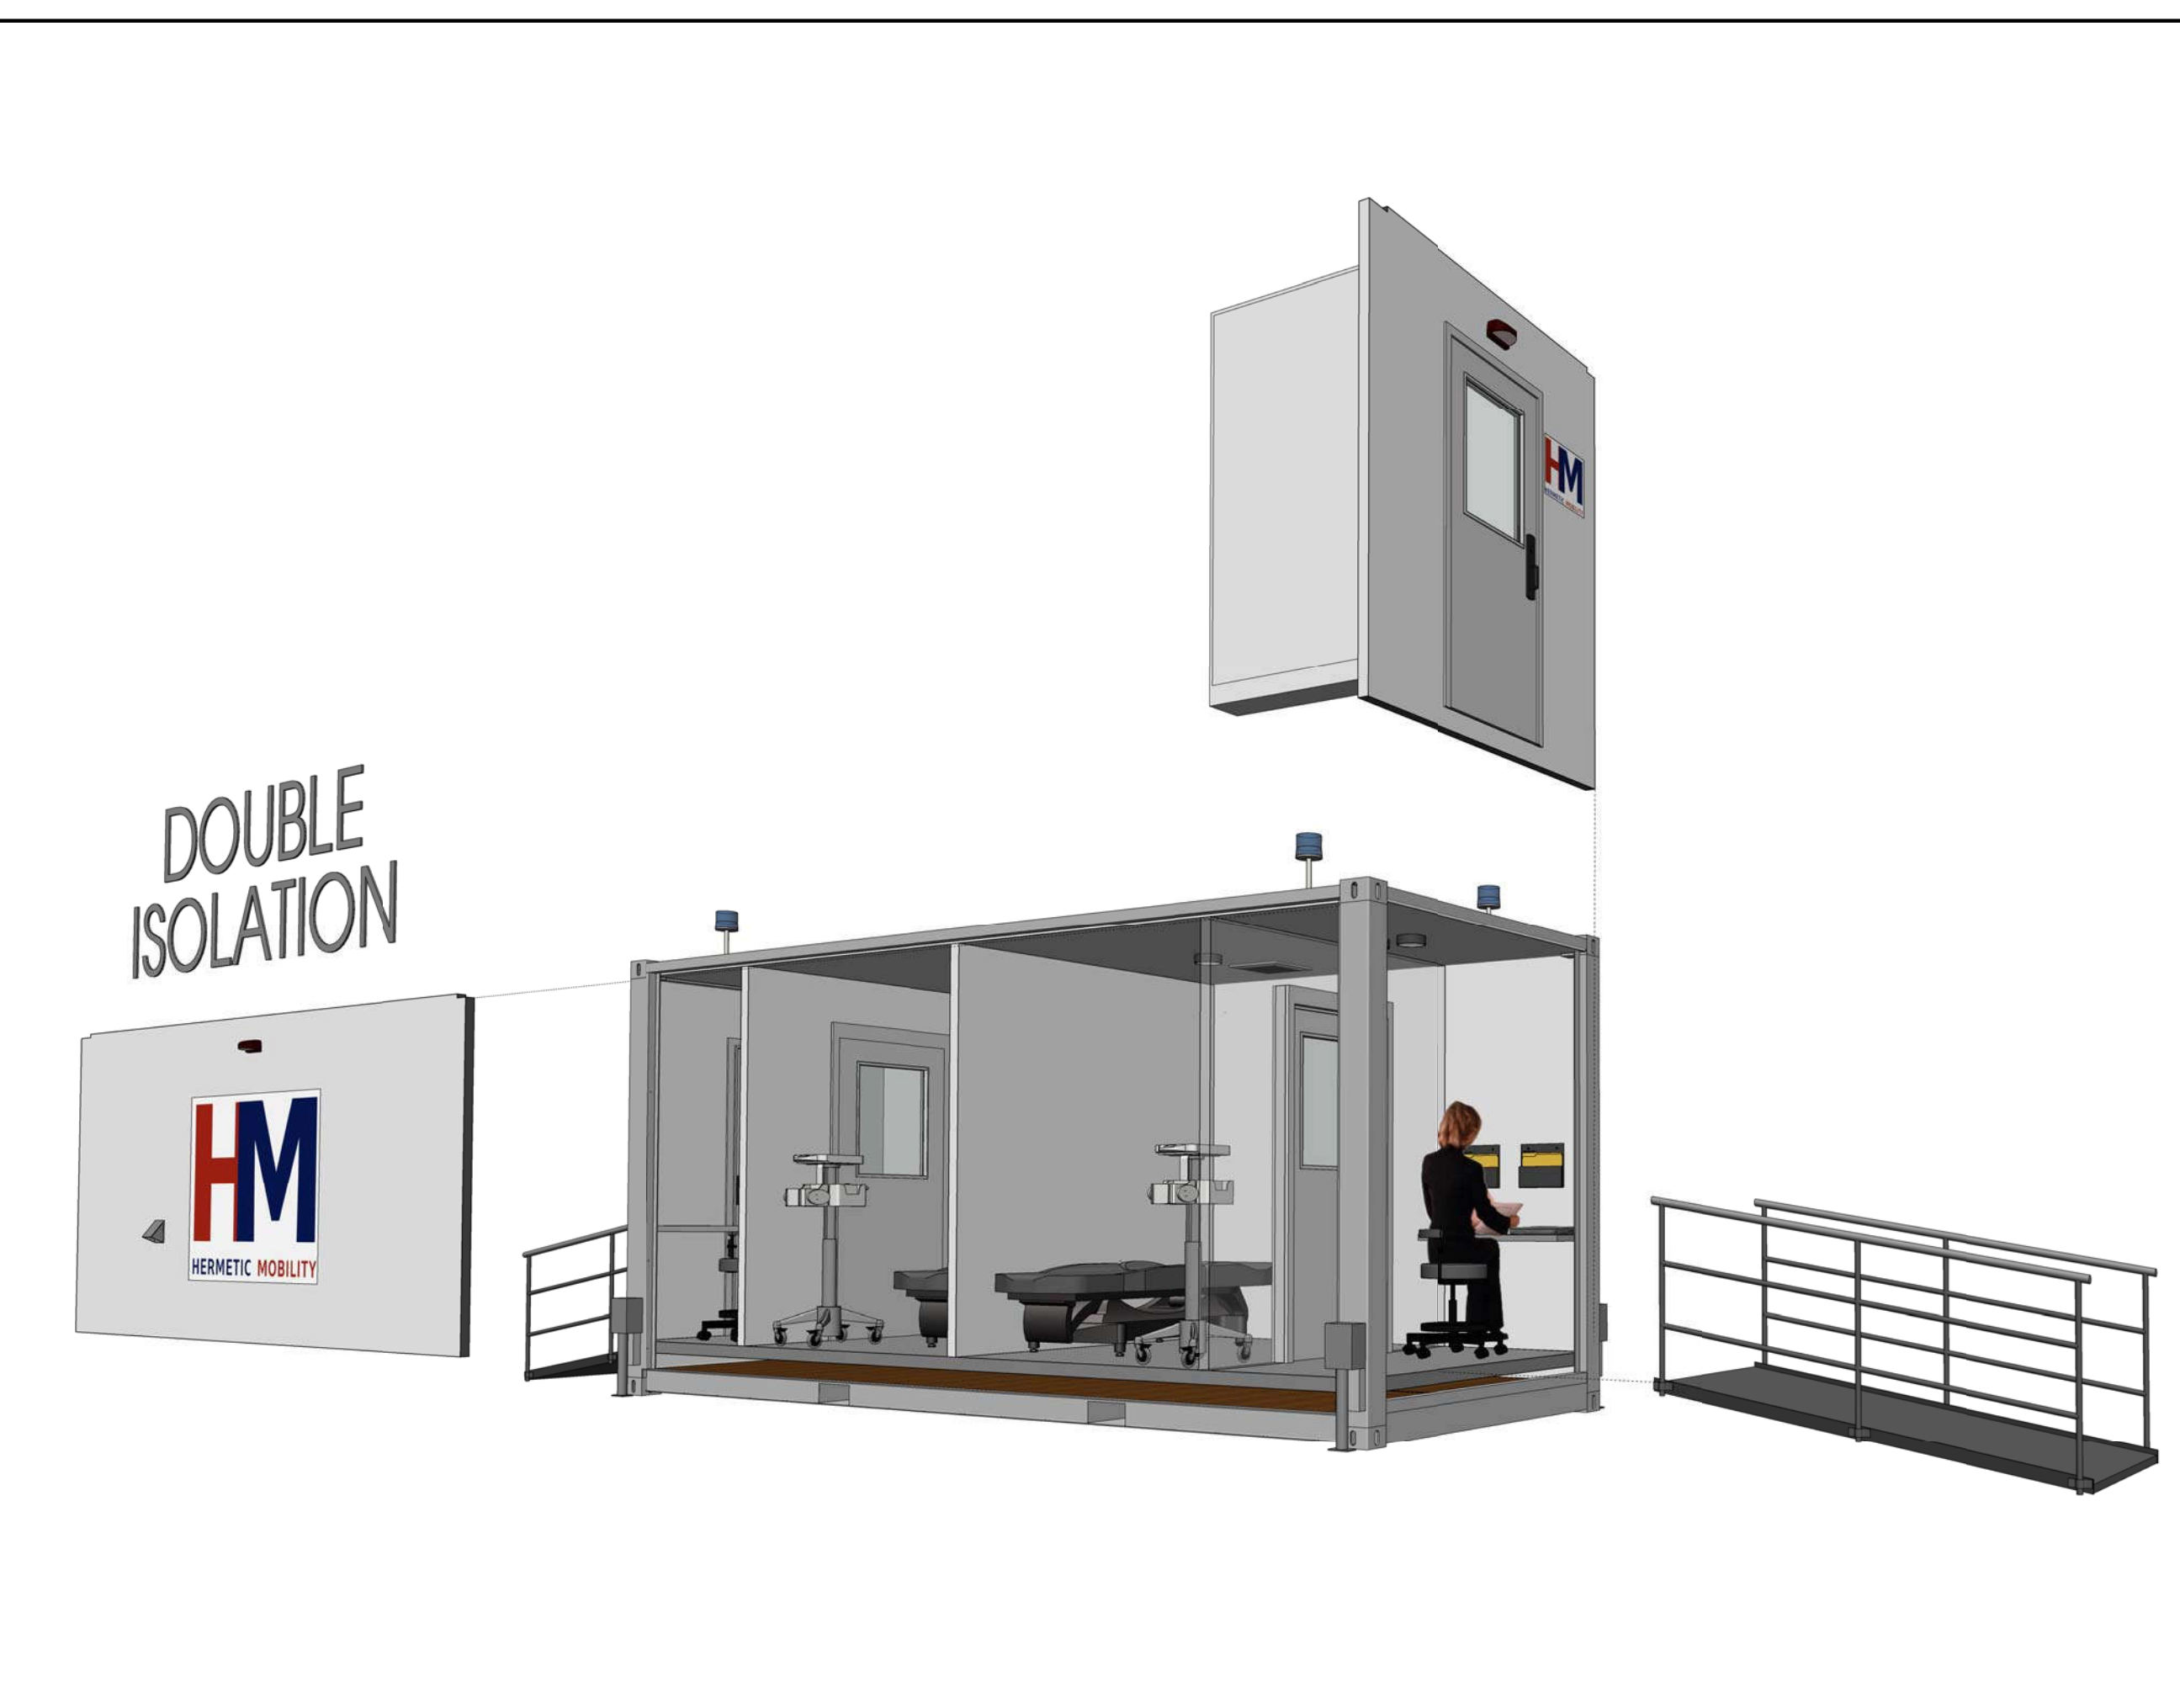

9 DOUBLE ISOLATION EXPLODED 3D

NEW CONSTRUCTION:
HERMETIC MOBILITY
101 COMMERCE DRIVE
BROOKFIELD, CT 06804
Proj. #20-10

THIS DRAWING, AS AN INSTRUMENT OF SERVICE, IS AND SHALL REMAIN THE PROPERTY OF THE ARCHITECT. THIS DRAWING SHALL NOT BE REPRODUCED, PUBLISHED, USED ON OTHER PROJECTS, USED FOR ADDITIONS TO THIS PROJECT, OR USED FOR COMPLETION OF THIS PROJECT BY OTHERS, EXCEPT BY AGREEMENT IN WRITING. COPYRIGHT © 2020, ERIC FRED ARCHITECT PLLC

SCHEMATIC DESIGN
27 MARCH 2020

DOUBLE ISOLATION

A-103

Proj. #20-10 HERMETIC MOBILITY